


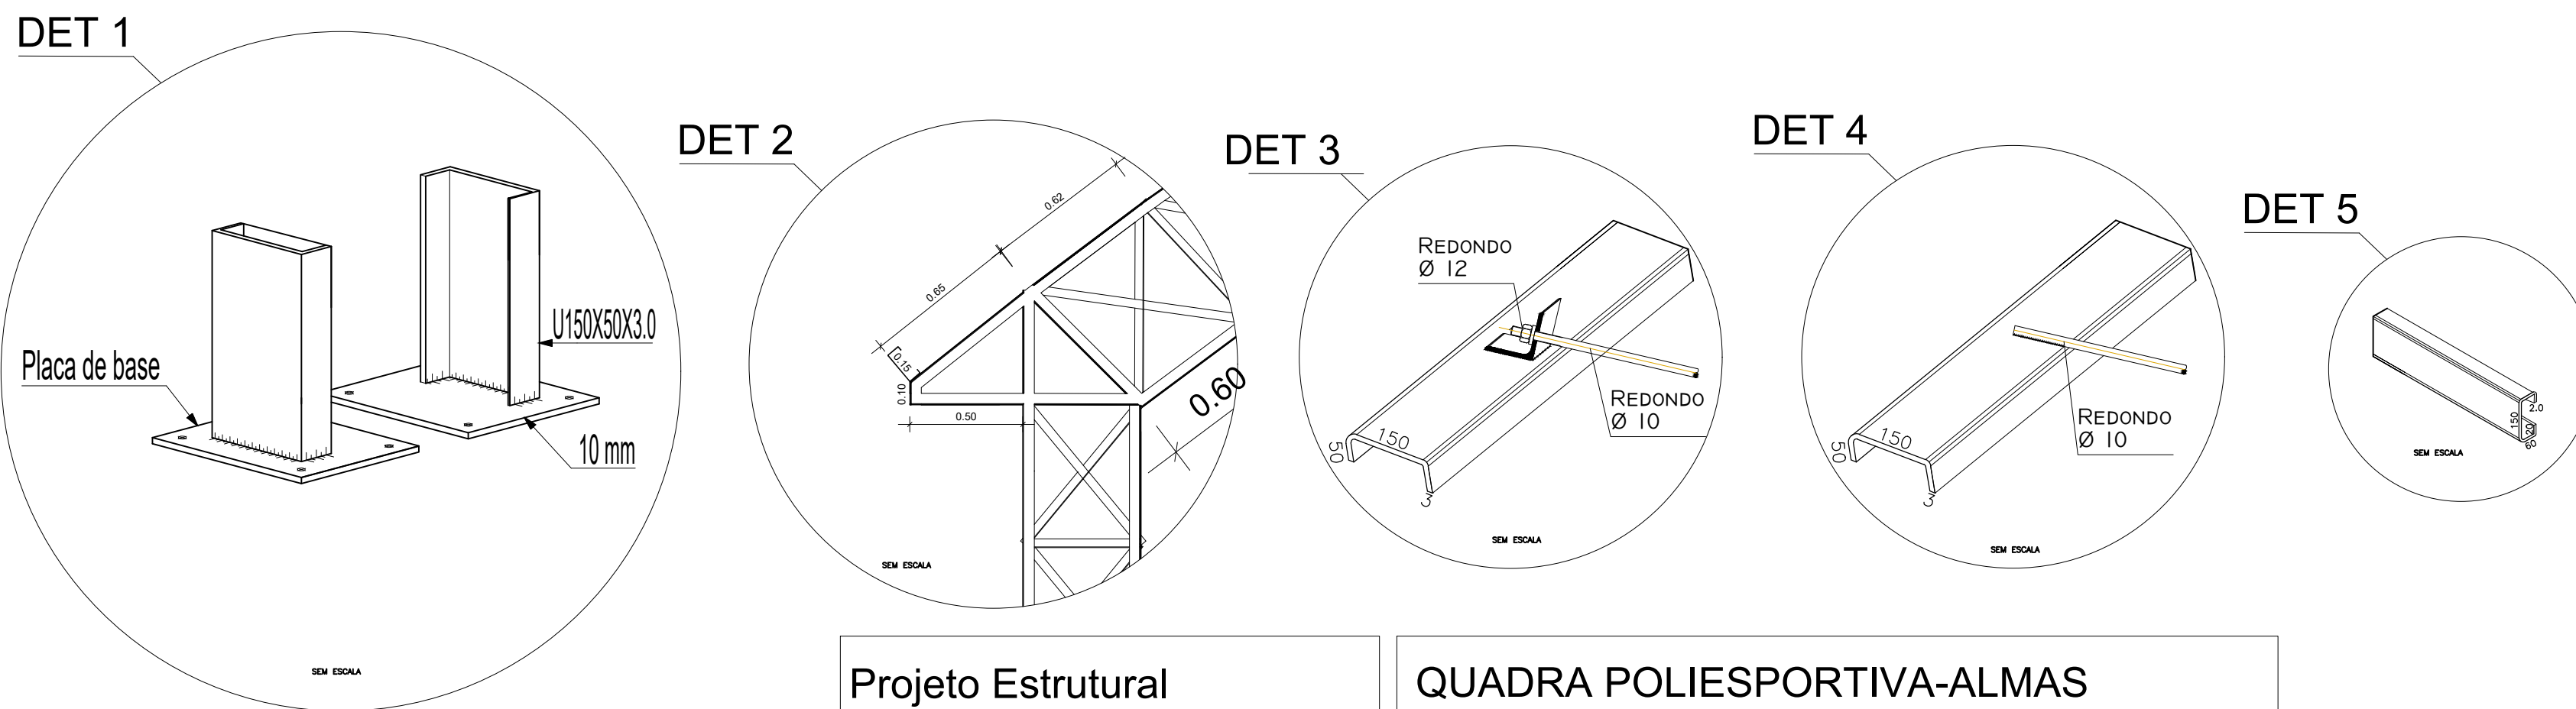

QUADRA POLIESPORTIVA-ALMAS

QUADRA COBERTA DISTRITO AROEIRA.dwg